


BLACK VINYL CHAIN LINK FENCE AS PER DETAIL ON DWG. LG4 AND OP9D 972.132 ON DWG. 03

- LEGEND**
- PROPOSED STORM MANHOLE
 - PROPOSED SANITARY MANHOLE
 - ✕ EXISTING PROP. HYDRANT
 - WATER VALVE, THRUST BLOCK
 - COMMUNITY WALKWAY
 - EXISTING WATERMAIN
 - EXISTING SANITARY SEWER
 - EXISTING STORM SEWER
 - EXISTING UTILITY TRENCH
 - EXISTING OVERHEAD HYDRD
 - EXISTING GAS
 - BENCHMARK
 - PROPOSED WATERMAIN
 - PROPOSED SANITARY SEWER
 - PROPOSED STORM SEWER
 - CATCH BASIN, DOUBLE CATCH BASIN
 - DITCH INLET CATCH BASIN
 - EXISTING PROP. HYDRD TRANSFORMER ON CONC. PAD
 - HYDRD HOSE ON CONC. PAD
 - STREET LIGHT UNDERGROUND WIRING
 - P-A STREET LIGHT FUSE PEDESTAL
 - EXISTING PROP. BELL PEDESTAL
 - BELL OSP / GRADE LEVEL BOX
 - CABLE PEDESTAL
 - UTILITY TRENCH
 - UTILITY SERVICE
 - DRIVEWAY LOCATION
 - EXISTING LIGHT STANDARD
 - LIGHT STANDARD (250W/400 W WATTS)
 - LIGHT STANDARD (150W/300 W WATTS)
 - EXISTING HYDRD POLE, GUY WIRE
 - TEST PIT
 - EXISTING SIGN/PROP. STOP SIGN
 - EXISTING PROP. STREET SIGN
 - MAJOR FLOW PATH
 - EXISTING VEGETATION
 - VEGETATION REMOVAL
 - PROPOSED STREET TREE
 - EXISTING WELL
 - STRAW BALE
 - PROPOSED SALT FENCE
 - PROPOSED FENCE
 - PROPOSED SWALE CENTRELINE
 - EXISTING SWALE CENTRELINE
 - TREES AND BRUSH

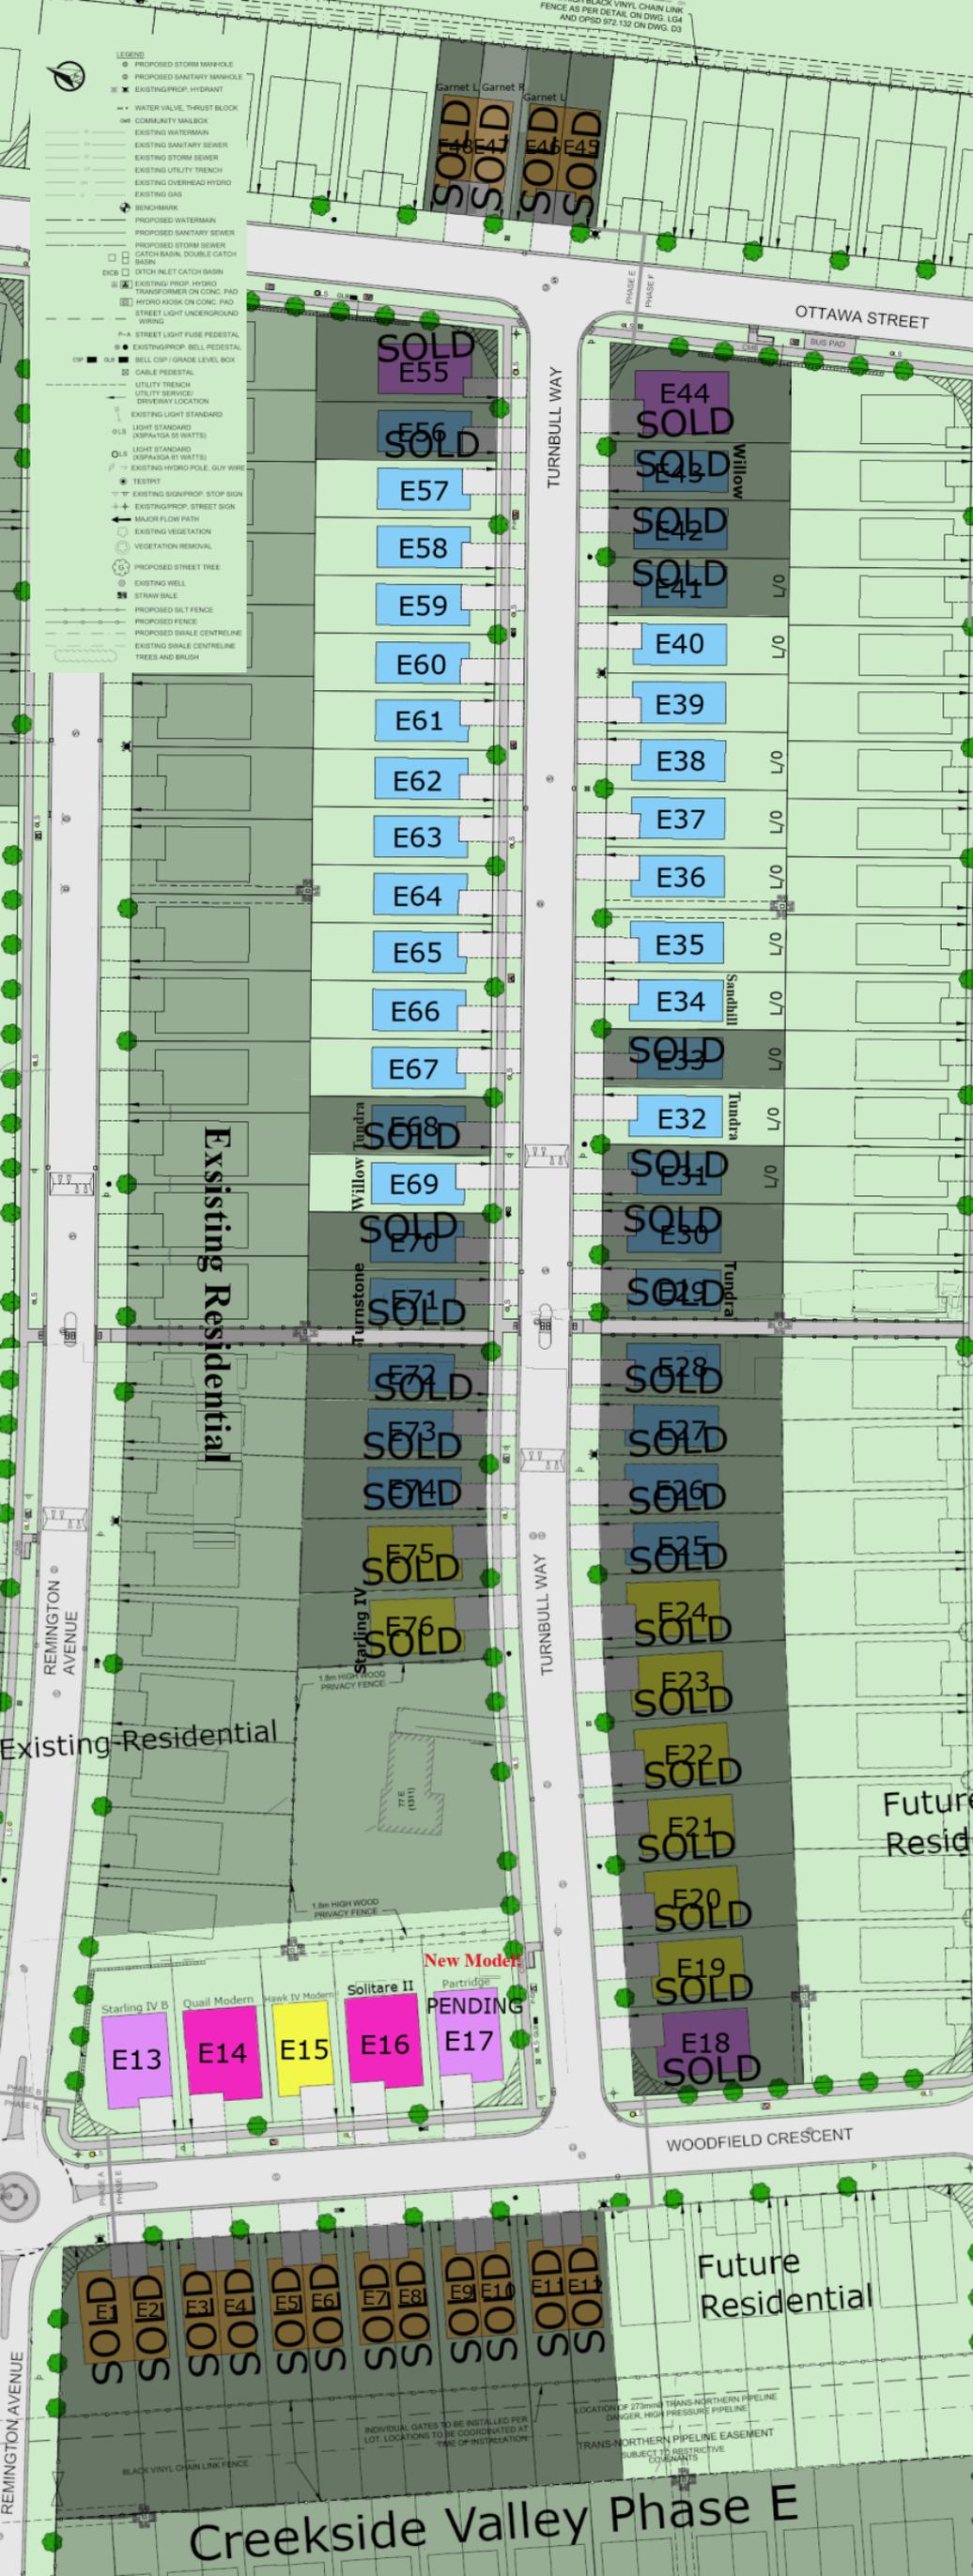

Existing Residential

Existing Residential

New Modern

Future Resid

Future Residential

Creekside Valley Phase E

INDIVIDUAL GATES TO BE INSTALLED PER LOT LOCATIONS TO BE COORDINATED AT TIME OF INSTALLATION

LOCATION OF 273mm TRANS-NORTHERN PIPELINE DANGER, HIGH PRESSURE PIPELINE TRANS-NORTHERN PIPELINE EASEMENT SUBJECT TO RESTRICTIVE COVENANTS

BLACK VINYL CHAIN LINK FENCE